


ARNOLD & SCANGAS
ARCHITECTS

802-782-6241
The Loft at One Federal
1 Federal Street, Suite 201
P.O. Box 135
St. Albans, VT 05478


**PROGRESS
PRINT
3/29/2019
NOT FOR
CONSTRUCTION**

STRUCTURAL:

ENGINEERING
VENTURES P.C.
208 Flynn Ave.
Burlington, VT, 05401
802-863-6225

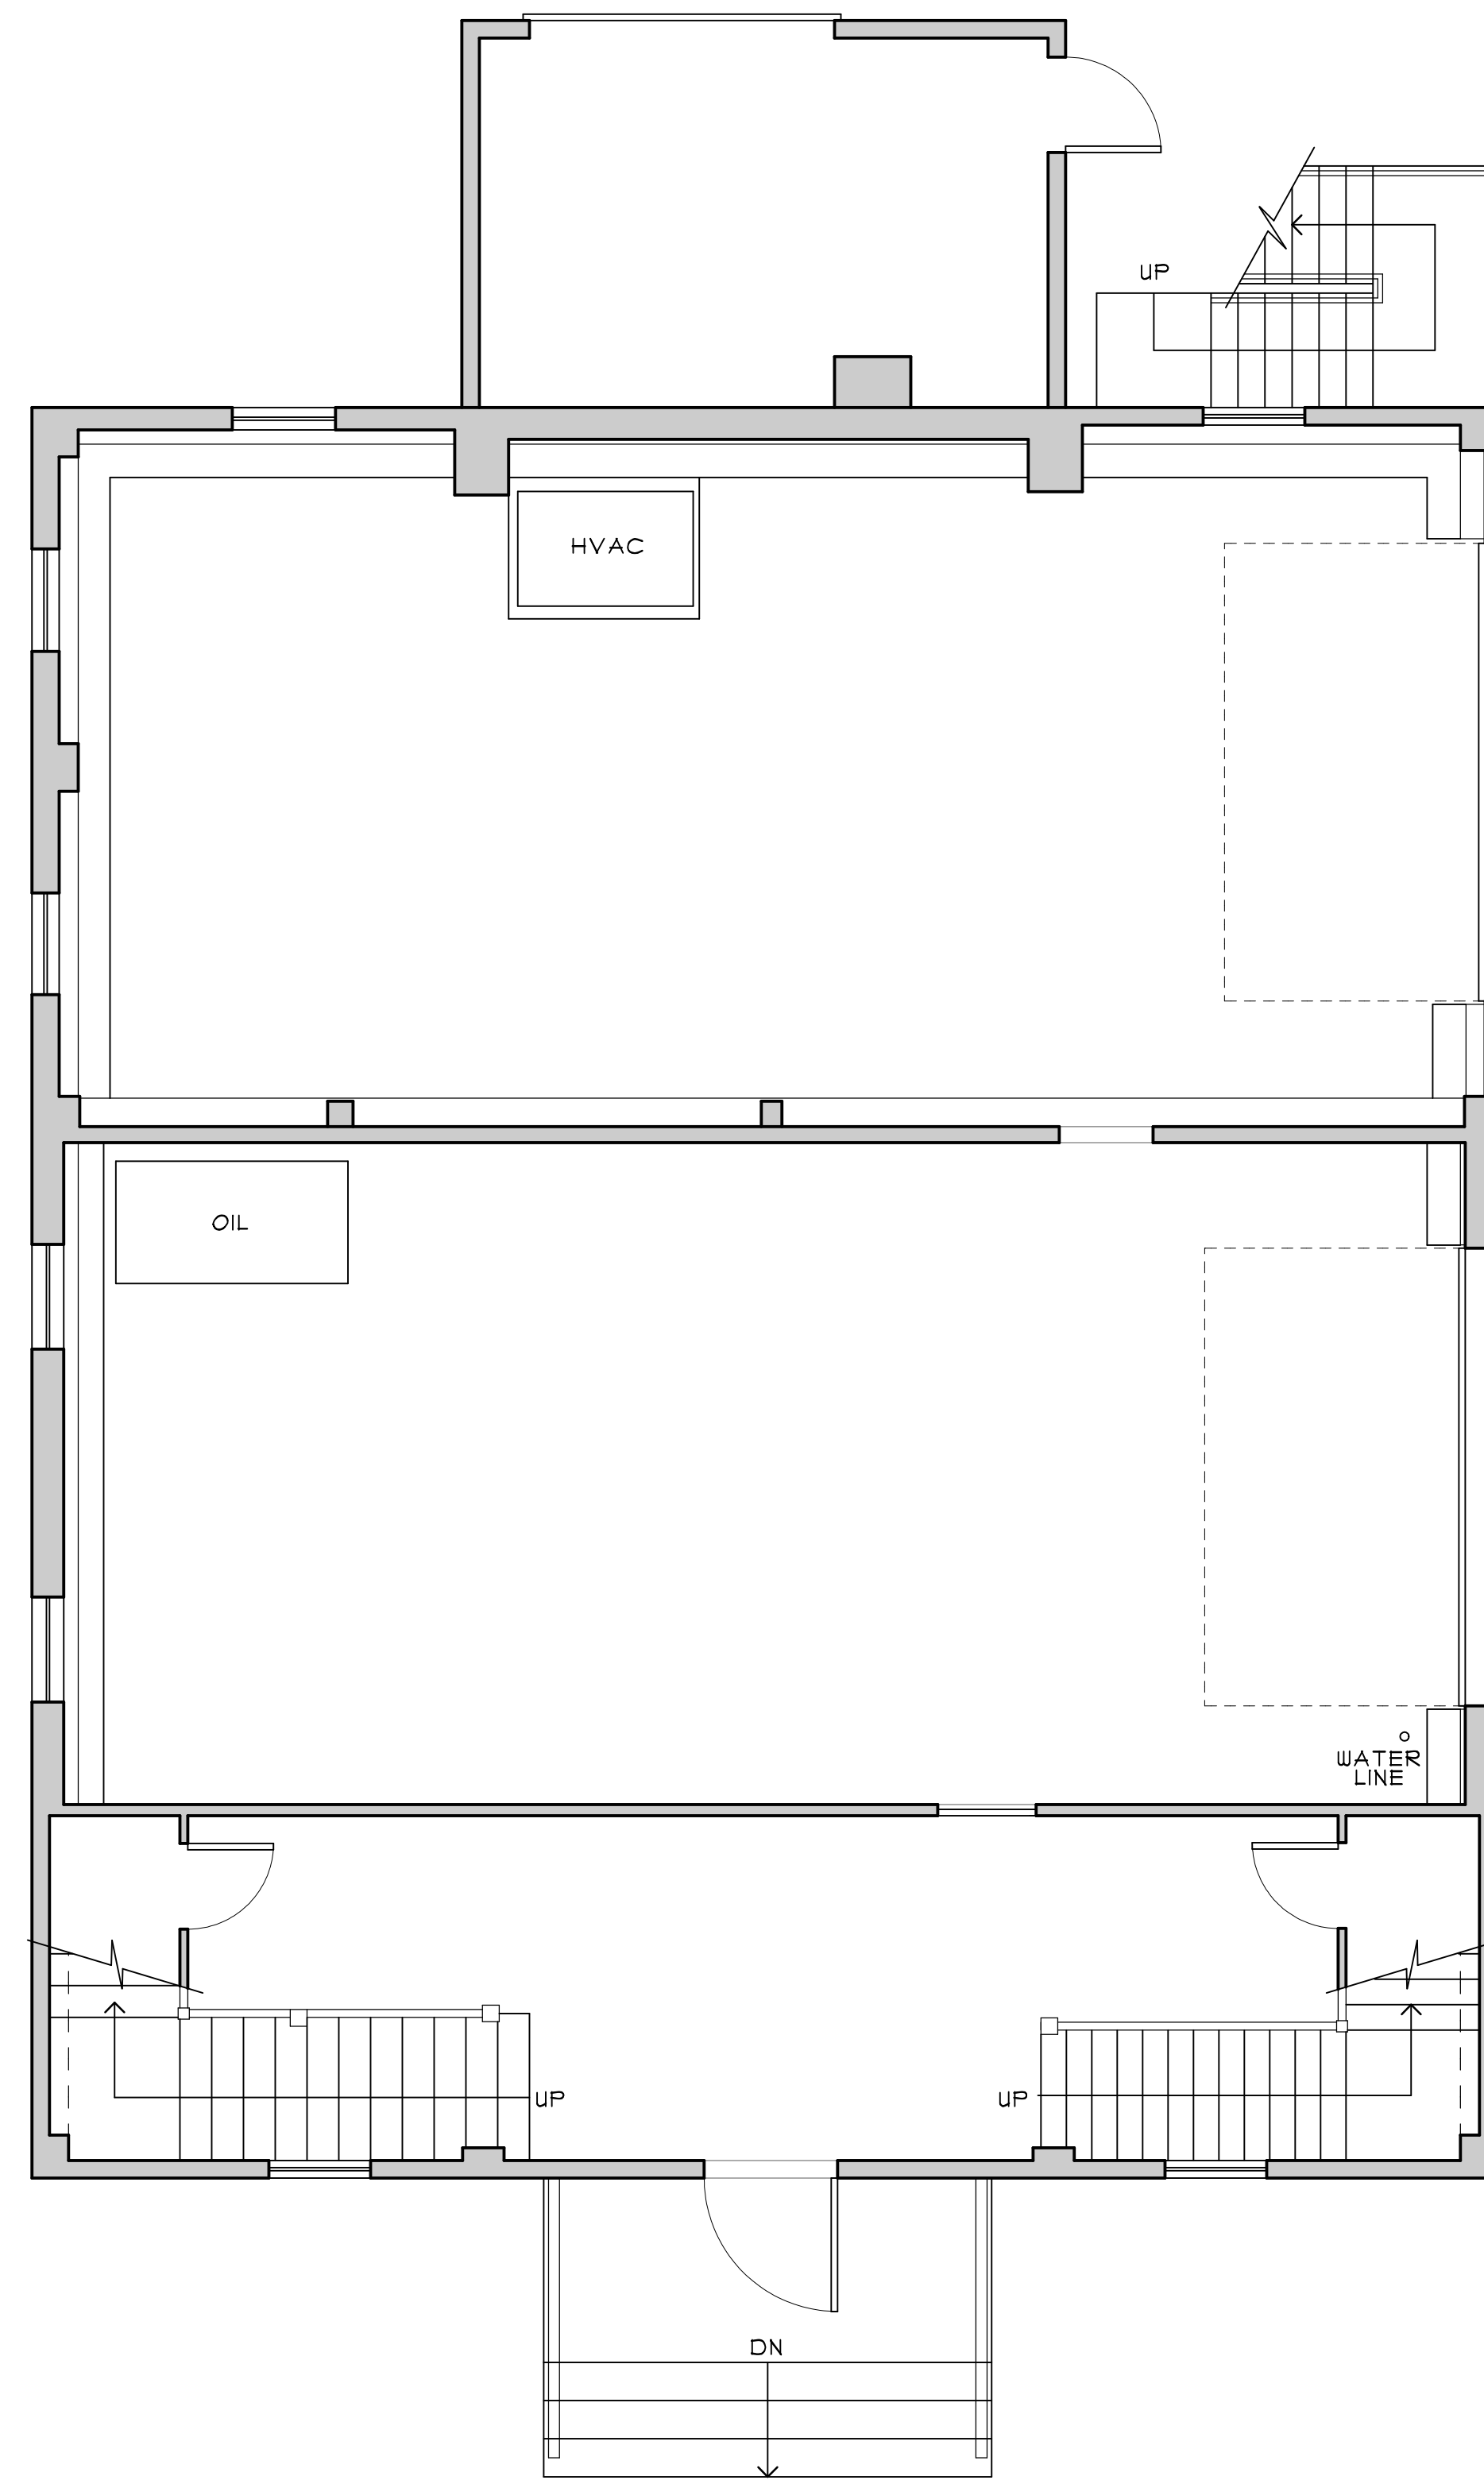

EXISTING FIRST FLOOR PLAN
1/4" = 1'-0"

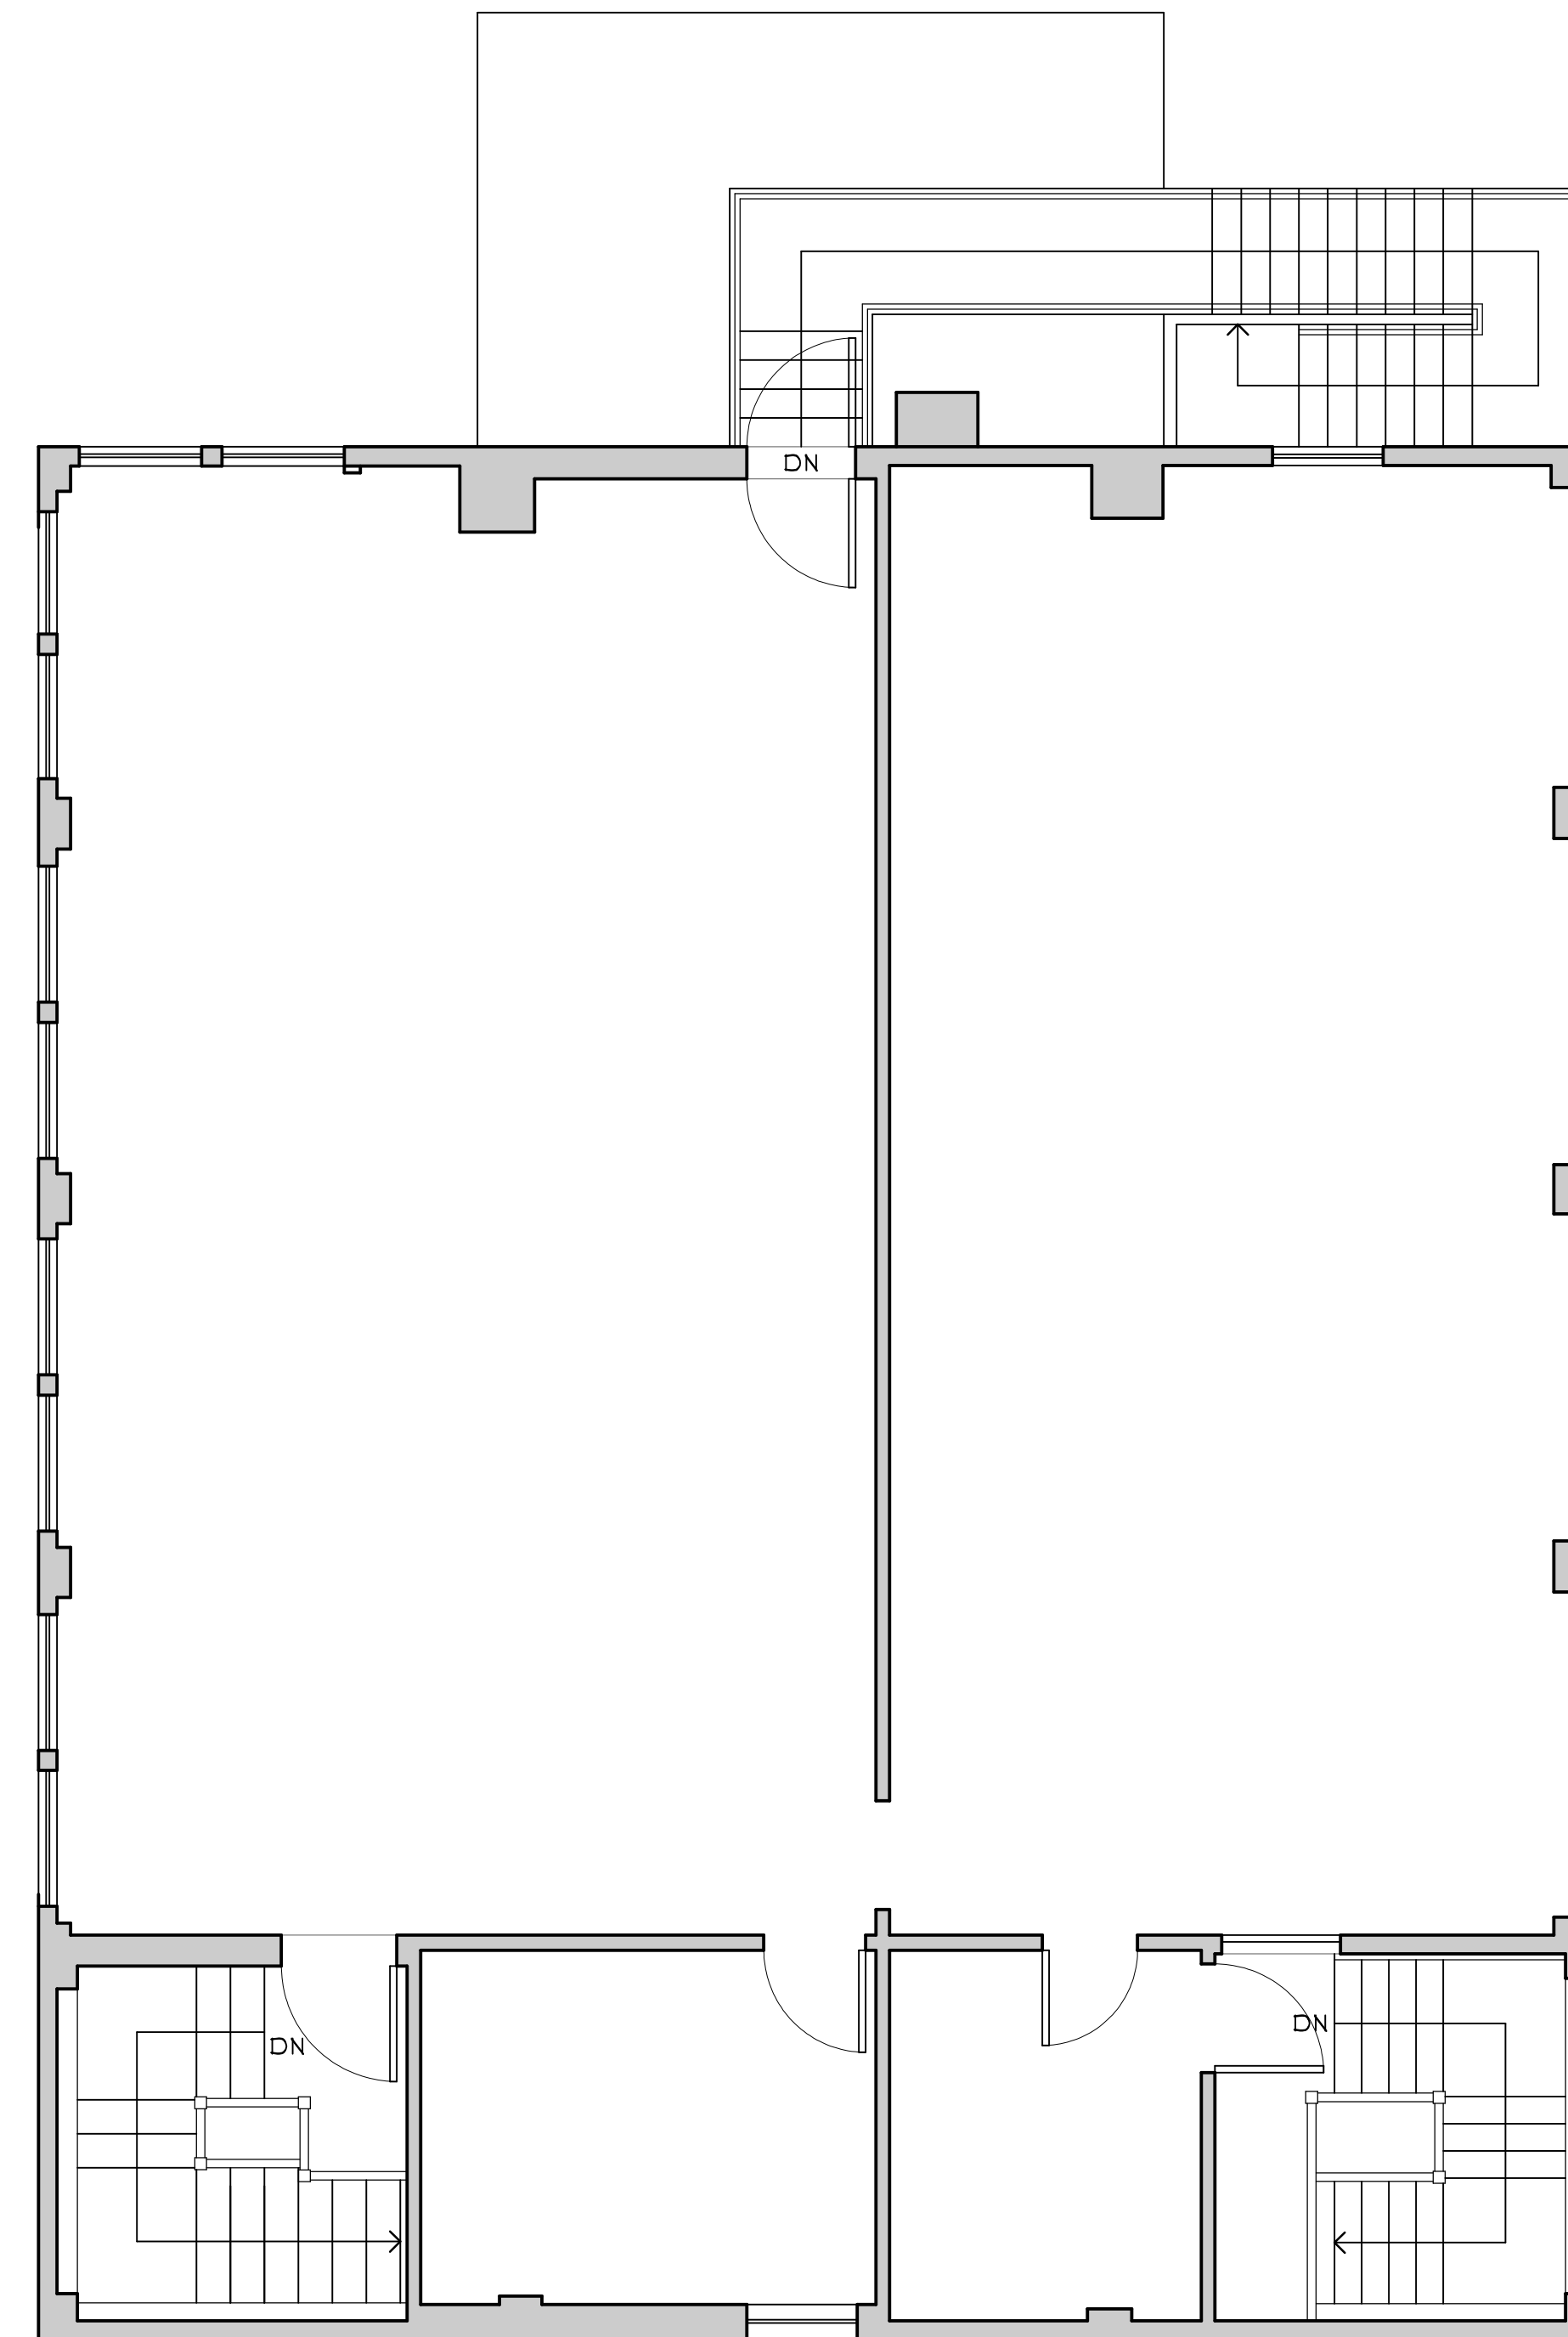

EXISTING SECOND FLOOR PLAN
1/4" = 1'-0"

OLD WHITE
MEETING
HOUSE
318 ROUTE 2
SOUTH HERO, VERMONT

TOWN OF
SOUTH
HERO
333 ROUTE 2
P.O. BOX 115
SOUTH HERO, VERMONT
05484

LOCATION:

DRAWING TITLE:
EXISTING FLOOR
PLANS

DRAWN BY: SF
DATE: 3.28.2019
SCALE: 1/4" = 1'-0"
DRAWING NO:

E.I.O.

PROJECT NO: 21903
© ARNOLD & SCANGAS ARCHITECTS 2019